


1500

2400

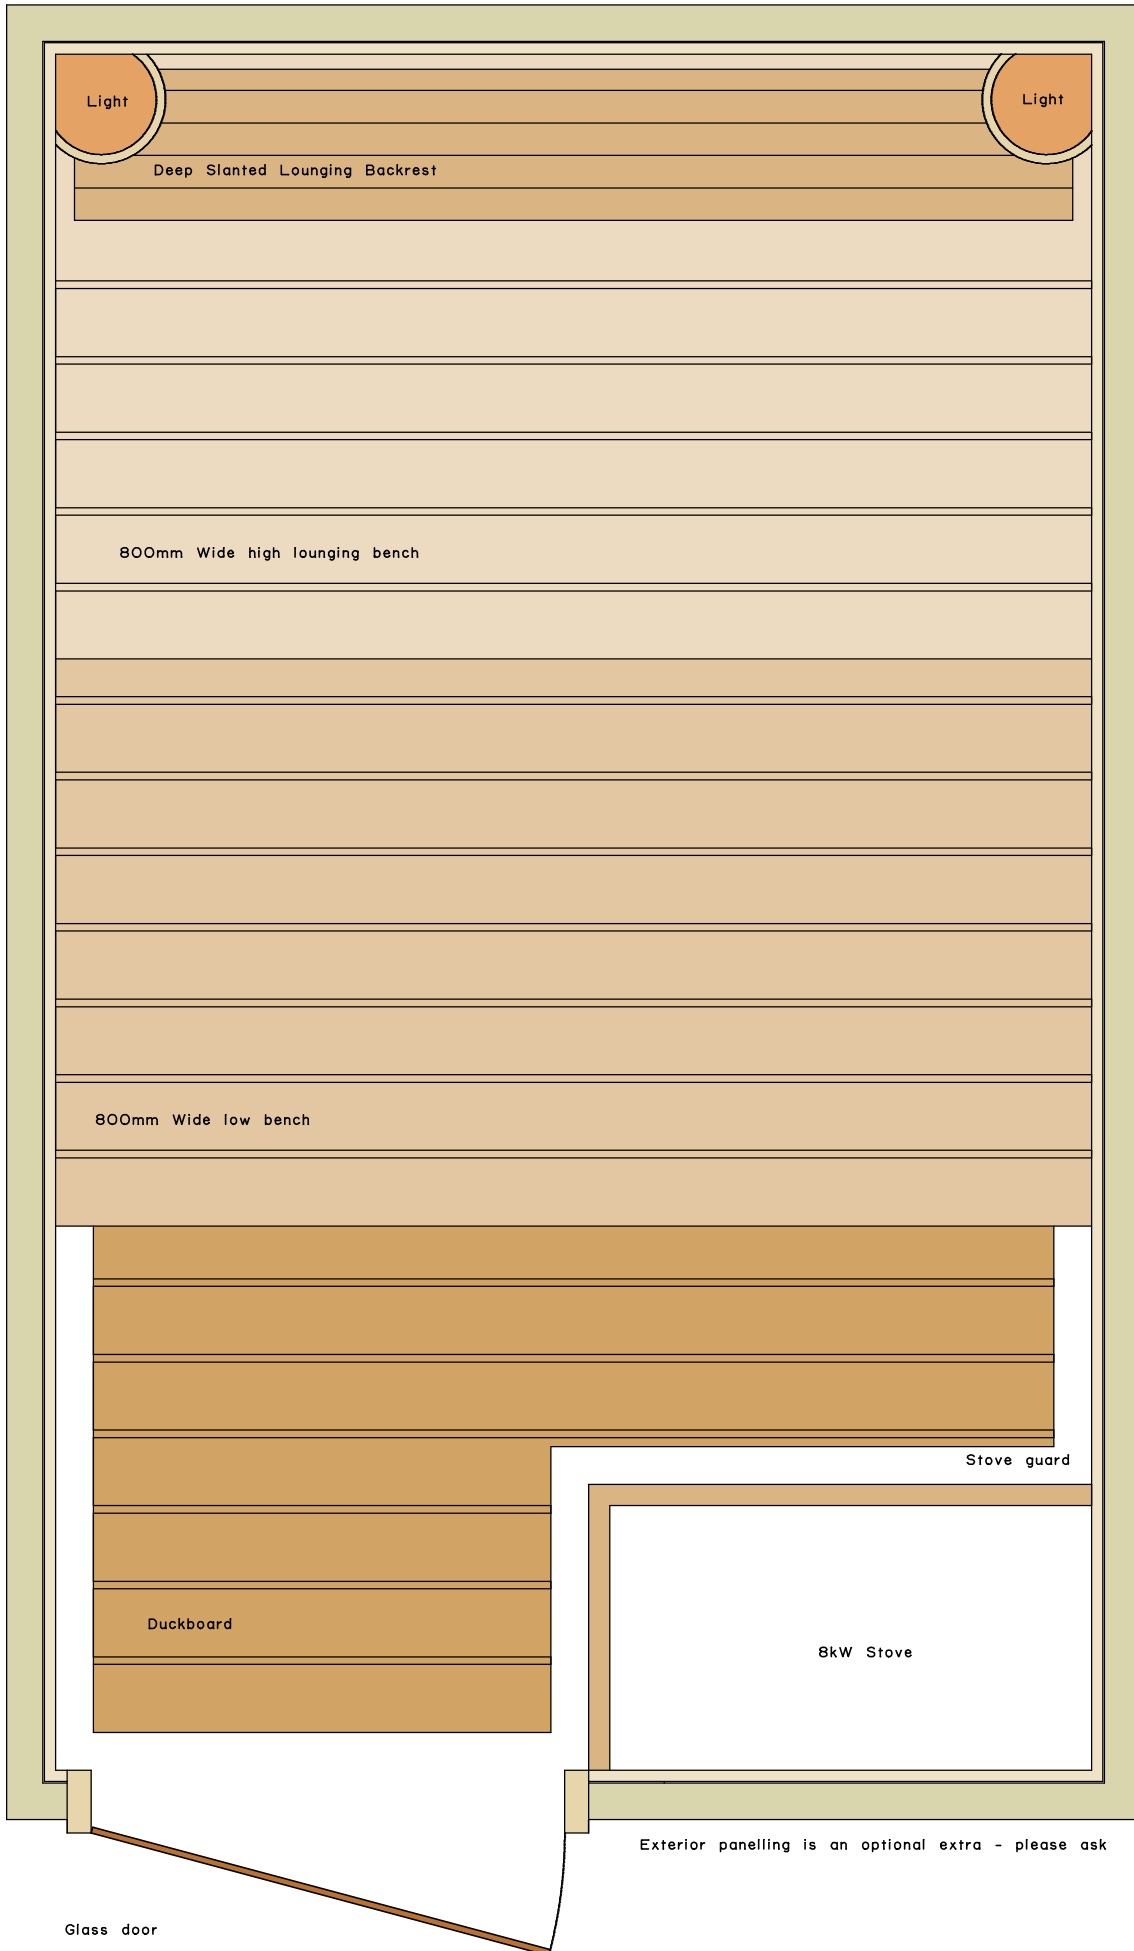

Exterior panelling is an optional extra - please ask

Suggested Sauna Layout - Scale 1:10
Optimum Sauna ceiling height 2150mm